




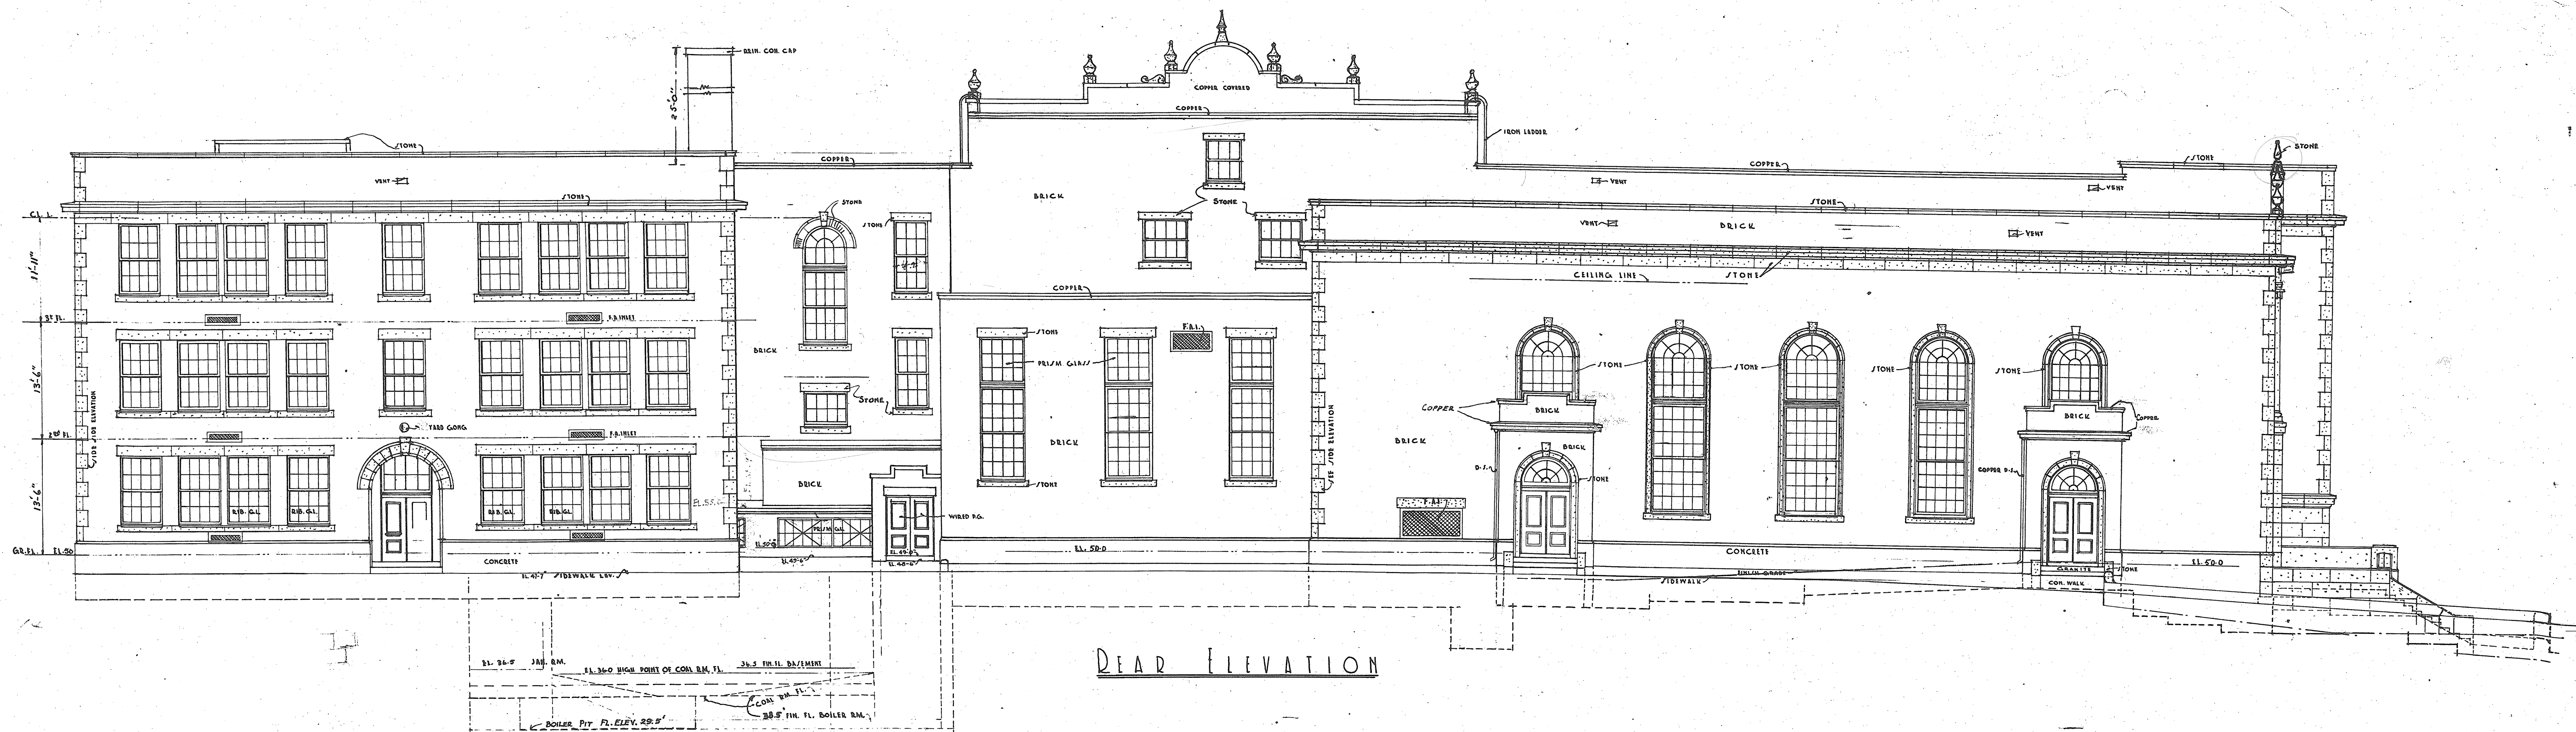

REAR ELEVATION

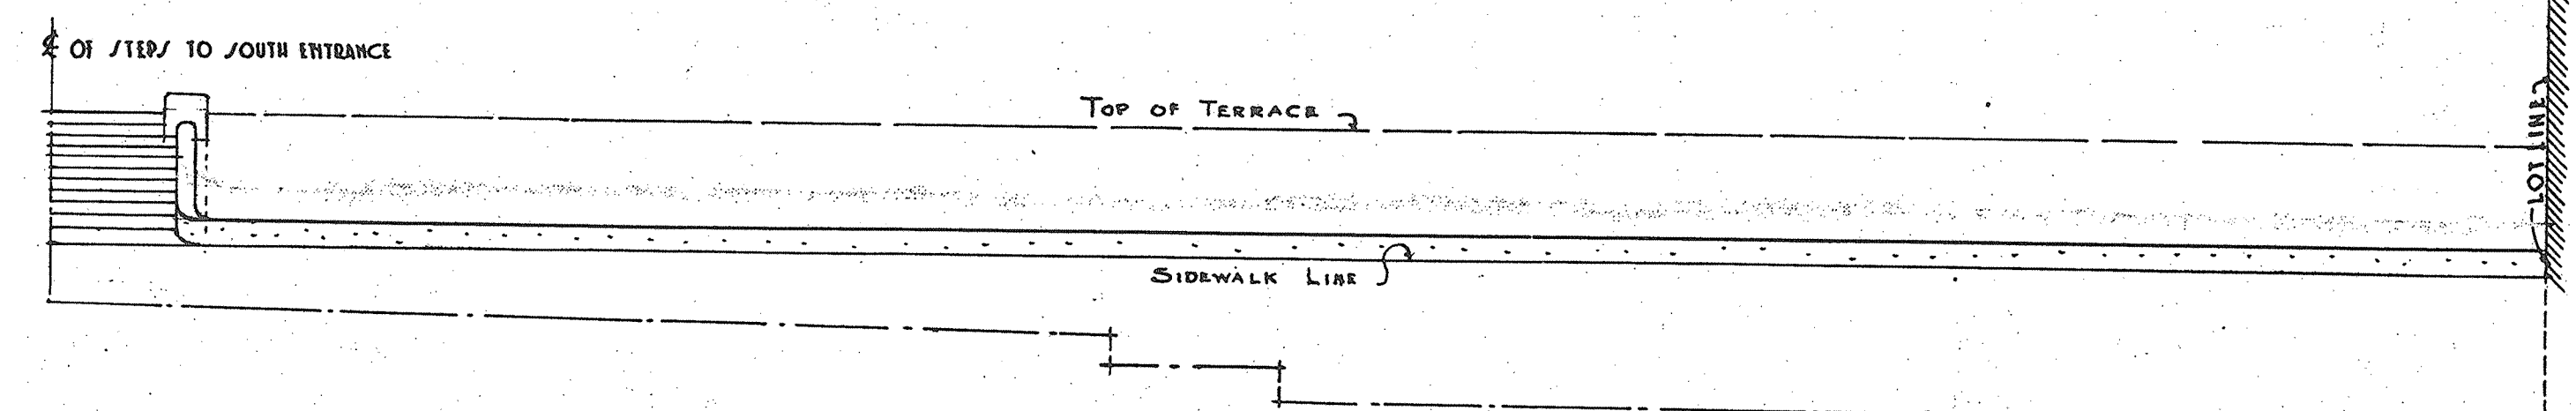

CURBING, FROM SOUTH ENTRANCE STEPS TO LOT LINE

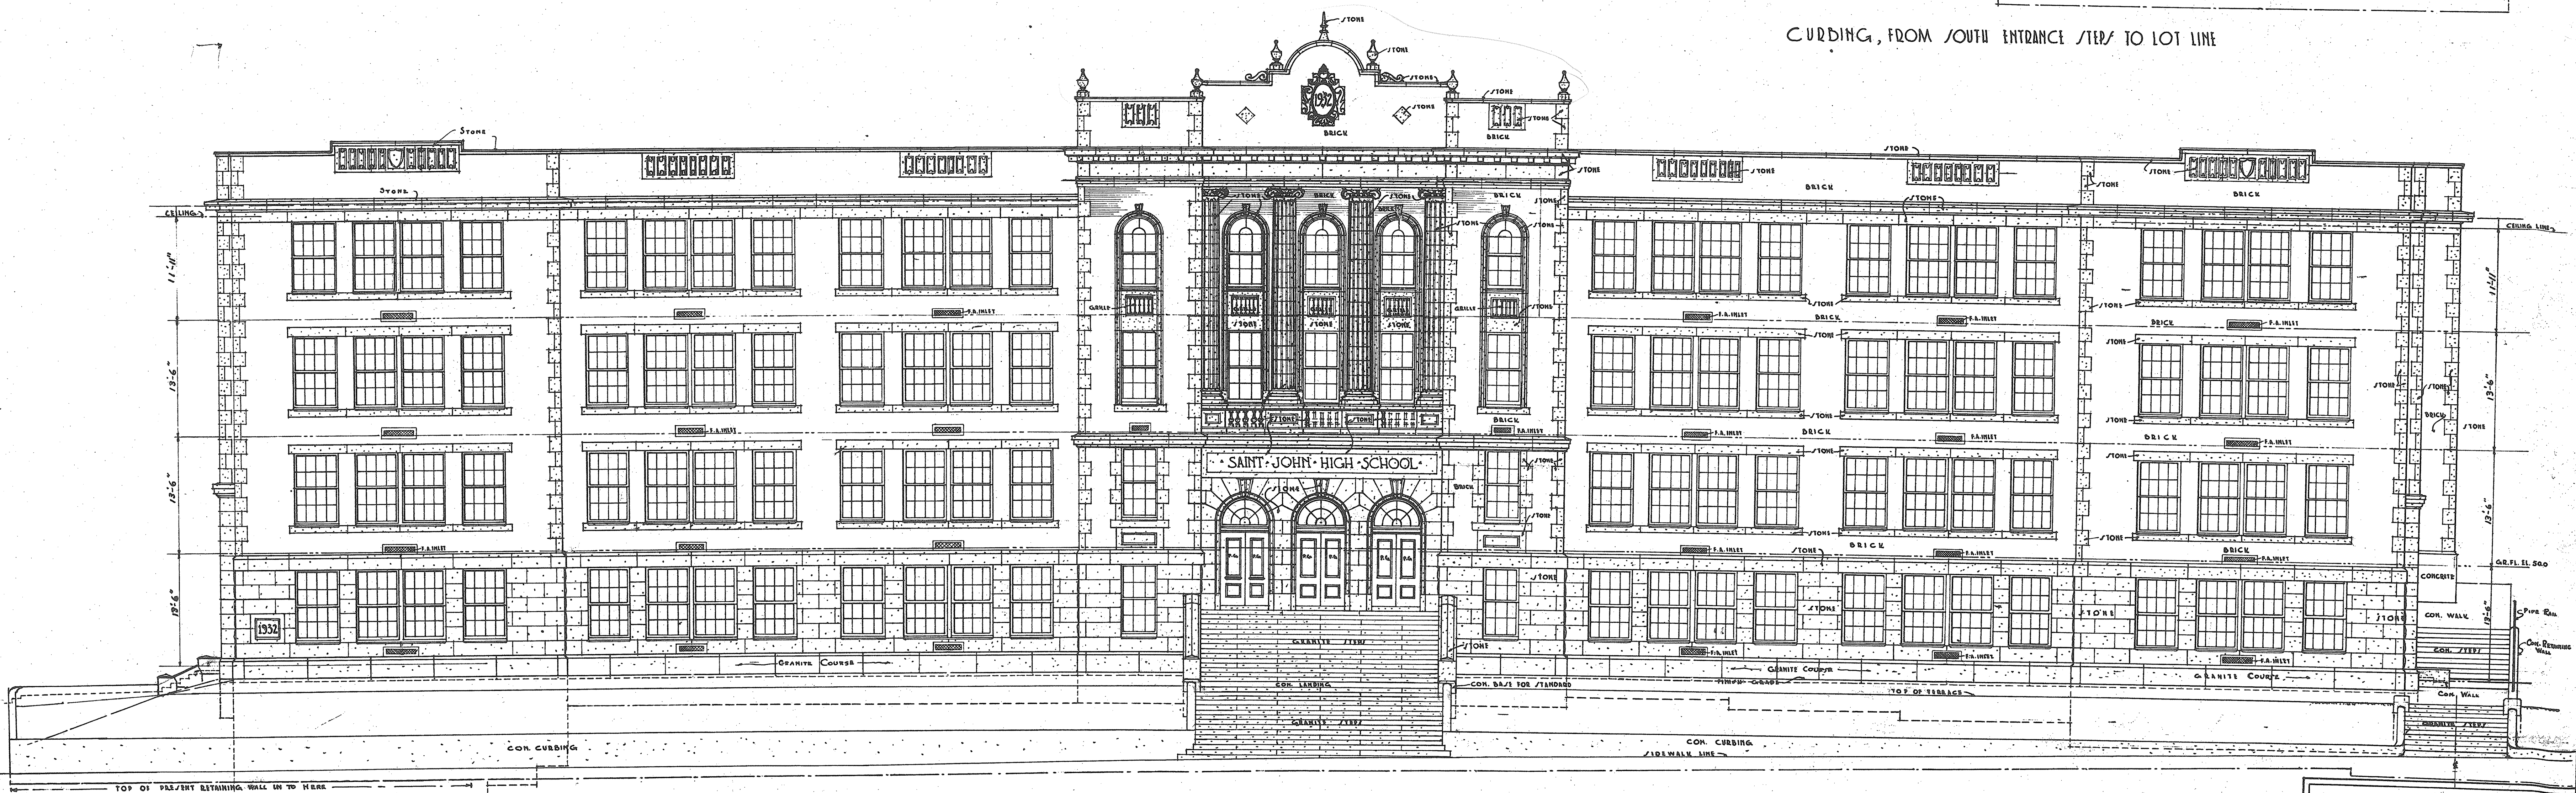

FRONT ELEVATION

NEW HIGH SCHOOL	
SAINT JOHN, N.B.	
U. S. DREMAN - ARCHITECT	
42 PRINCE ST. SAINT JOHN, N.B.	
FRONT & REAR ELEVATIONS	
DRAWN	REVISED
TRACED	
APPROVED	2
SCALE: 1"=6'-0"	DATE: JUL 8 '31